



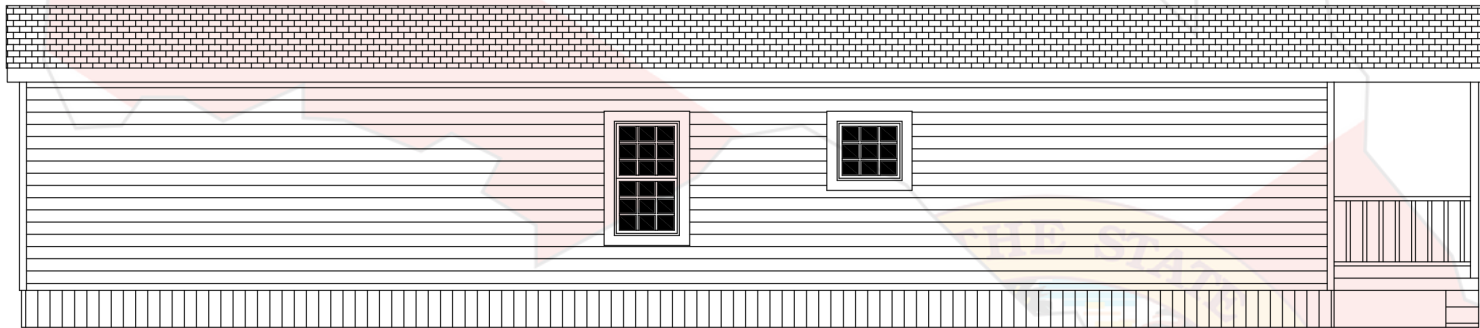

HITCH ELEVATION

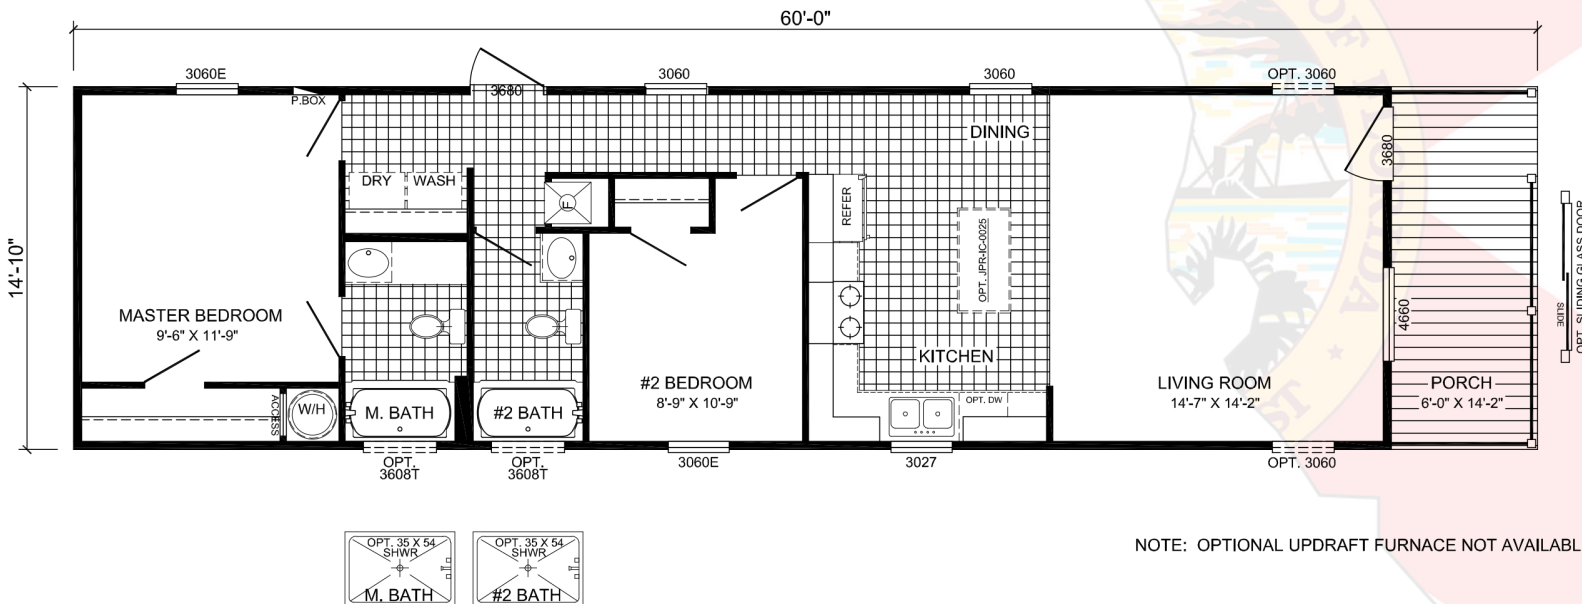

